


KEY	
	Soft Landscaping (permeable) from which run off may enter proposed drainage system
	Soft Landscaping (permeable) from which runoff will not enter proposed drainage system
	Hardstanding Area (Impermeable)
	Built Area (Impermeable)
	Gully & Connection
	Surface Water Sewer
	Surface Water Manhole
	Filter Drain
	Hydrocarbon Interceptor

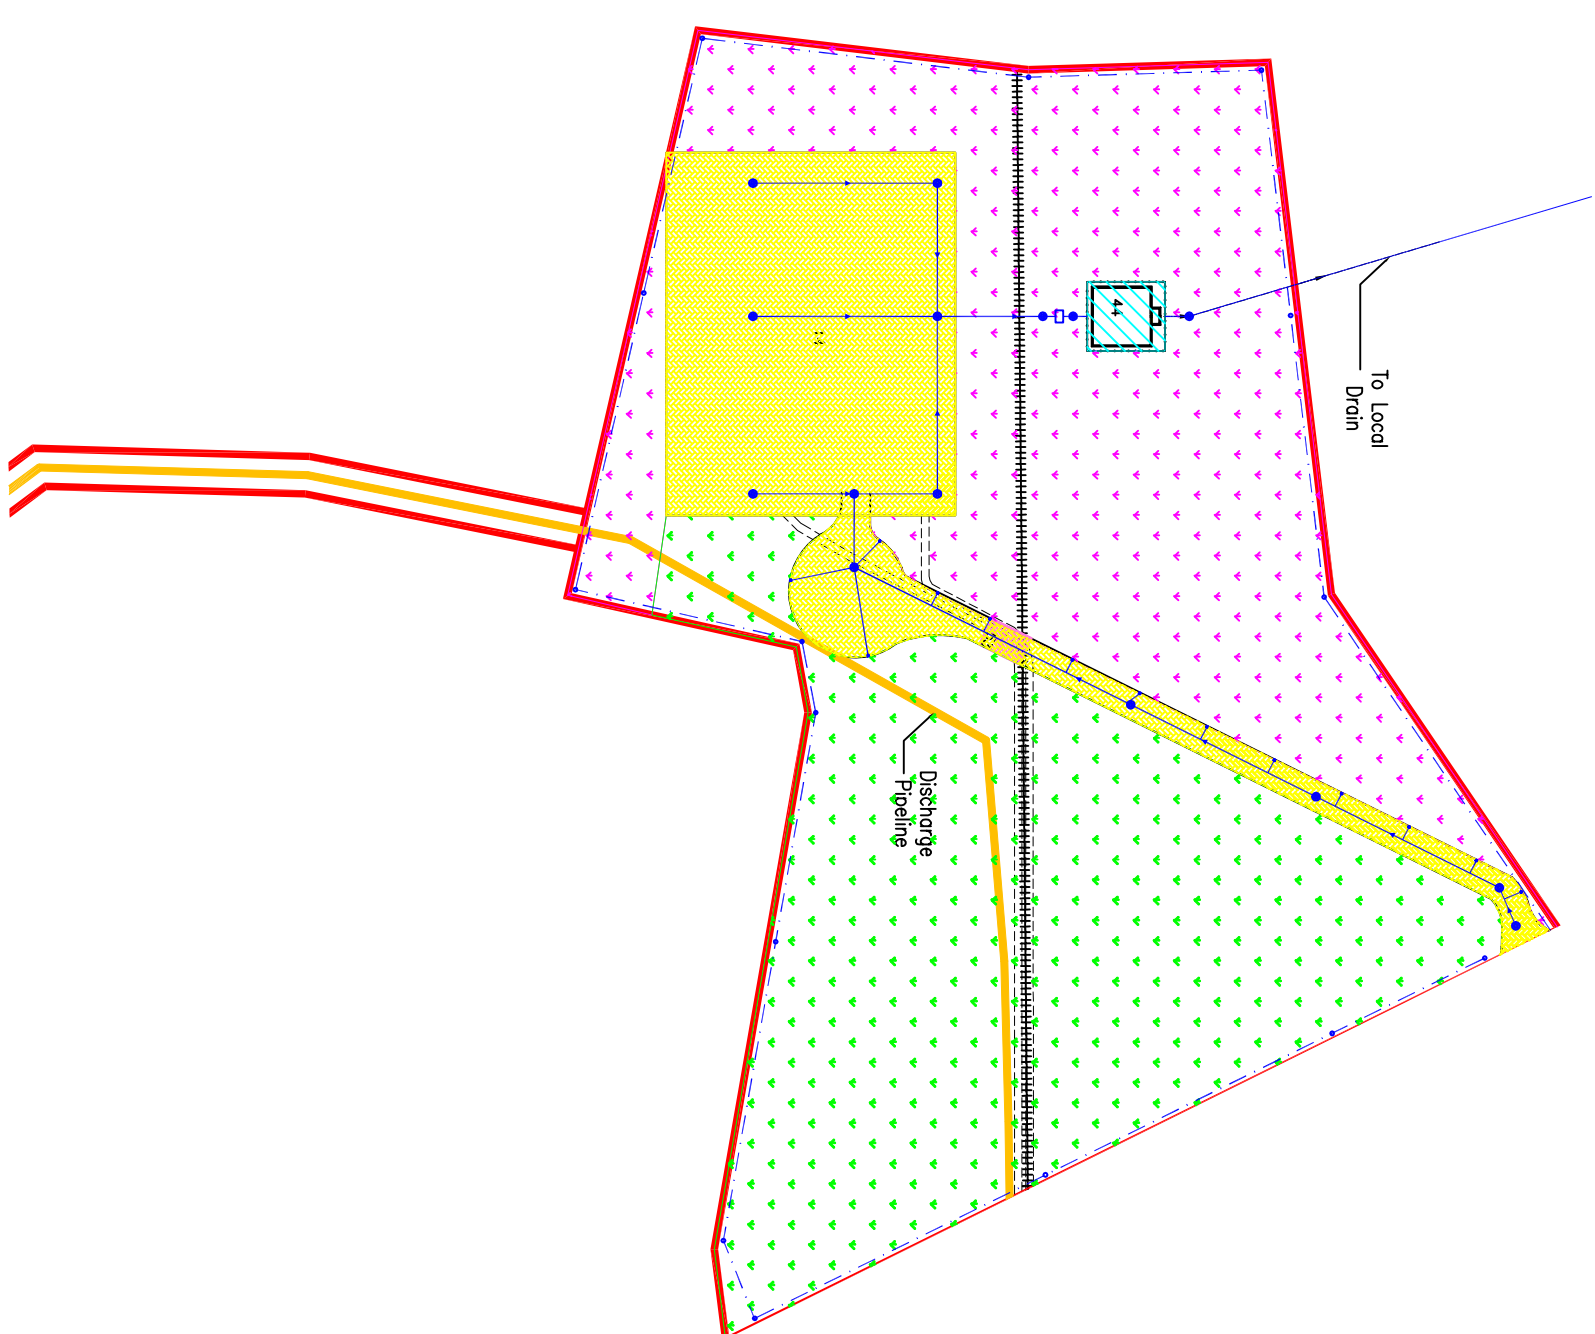

This document should not be relied on or used in circumstances other than those for which it was originally prepared and for which Mott MacDonald Part II Ltd was commissioned. Mott MacDonald Part II Ltd accepts no responsibility for this document to any other party other than the person by whom it was commissioned.

<p>Client BORD NA MÓNA ENERGY LIMITED DERRYGREENAGH, ROCHFORTBRIDGE, MULLINGAR, CO. WESTMEATH</p>	
<p>Title Bord na Móna Derrygreenagh Power Plant Site Drainage Plans</p>	
<p>Designed R Evers-Norton</p>	<p>Eng/Clk Donal McNameil</p>
<p>Drawn R Evers-Norton</p>	<p>Coordination Approved</p>
<p>Dwg/Clk Donal McNameil</p>	<p>Date/Nameil</p>
<p>Scale 1:1000</p>	<p>Project 243190</p>
<p>Drawing No Figure 6.2b</p>	<p>Status PRE</p>
<p>Rev R0</p>	