
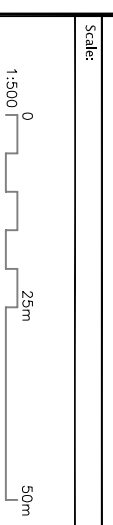
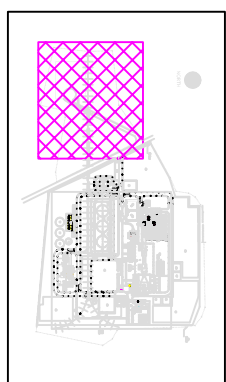


1. CCCT TURBINE HALL
2. GAS TURBINE
3. MCC ROOM
4. STEAM TURBINE
5. GENERATOR
6. AIR INLET FILTER
7. HEAT RECOVERY STEAM GENERATOR (HRSG)
8. AIR-COOLED CONDENSER (ACC)
9. ACC MCC ROOM
10. EXHAUST STACK
11. GENERATOR TRANSFORMER
12. UNIT AUXILIARY TRANSFORMER
13. ELECTRICAL BUILDING
14. ERGRID SUBSTATION
15. BOILER DOSING BUILDING
16. WATER TREATMENT PLANT
17. DENIM WATER STORAGE TANK
18. RAW WATER STORAGE TANK
19. WATER PUMPHOUSE
20. CAUSTIC STORAGE TANK
21. ACID STORAGE TANK
22. TURBINE COOLERS
23. PROCESS WATER DISCHARGE TANK
24. TURBINE COOLERS
25. BOILER WASTE WATER DRAIN TANK
26. BOILER FEED PUMPS
27. AUXILIARY BOILER
28. FUEL GAS PERFORMANCE HEATER ROOM
29. EMERGENCY DIESEL GENERATOR
30. DISTILLATE STORAGE TANK IN BUND
31. DISTILLATE SUPPLY PUMPS CANOPY
32. LOADING BAY
33. WATER BOREHOLES & PIPELINE
34. DISTILLATE PIPELINE
35. STAFF CAR PARK
36. STORES BUILDING
37. LUBE OIL STORAGE
38. WORKSHOP
39. ADMINISTRATION BUILDING
40. FIRE PUMPHOUSE
41. CONTRACTORS CAR PARK
42. CONTRACTORS COMPOUND
43. CENTRAL CONTROL ROOM
44. UNPACK AREA
45. UNPACK TENDRUM TANK
46. UNDERGROUND CABLE ROUTE
47. GATE
48. OPEN CYCLE GAS TURBINE GENERATOR
49. CONSTRUCTION CONTRACTORS LANDOWN AREA
50. UNDERGROUND GAS PIPELINE
51. FOUL WATER TREATMENT PLANT
52. WASTE WATER DISCHARGE
53. LEVEL CROSSING
54. BRIDGE
55. CIVIL CANTEN
56. CIVIL WELFARE
57. POWER PLANT WELFARE
58. POWER PLANT CANTEN
59. LAV-BY
60. AGI - GAS REGULATOR BUILDING
61. AGI - GAS ANALYSER ROOM
62. AGI - GAS PRESSURE LETDOWN
63. AGI - GAS BOILER HOUSE
64. AGI - GAS BOILER PHS
65. AGI - GAS INSTRUMENT HOUSE

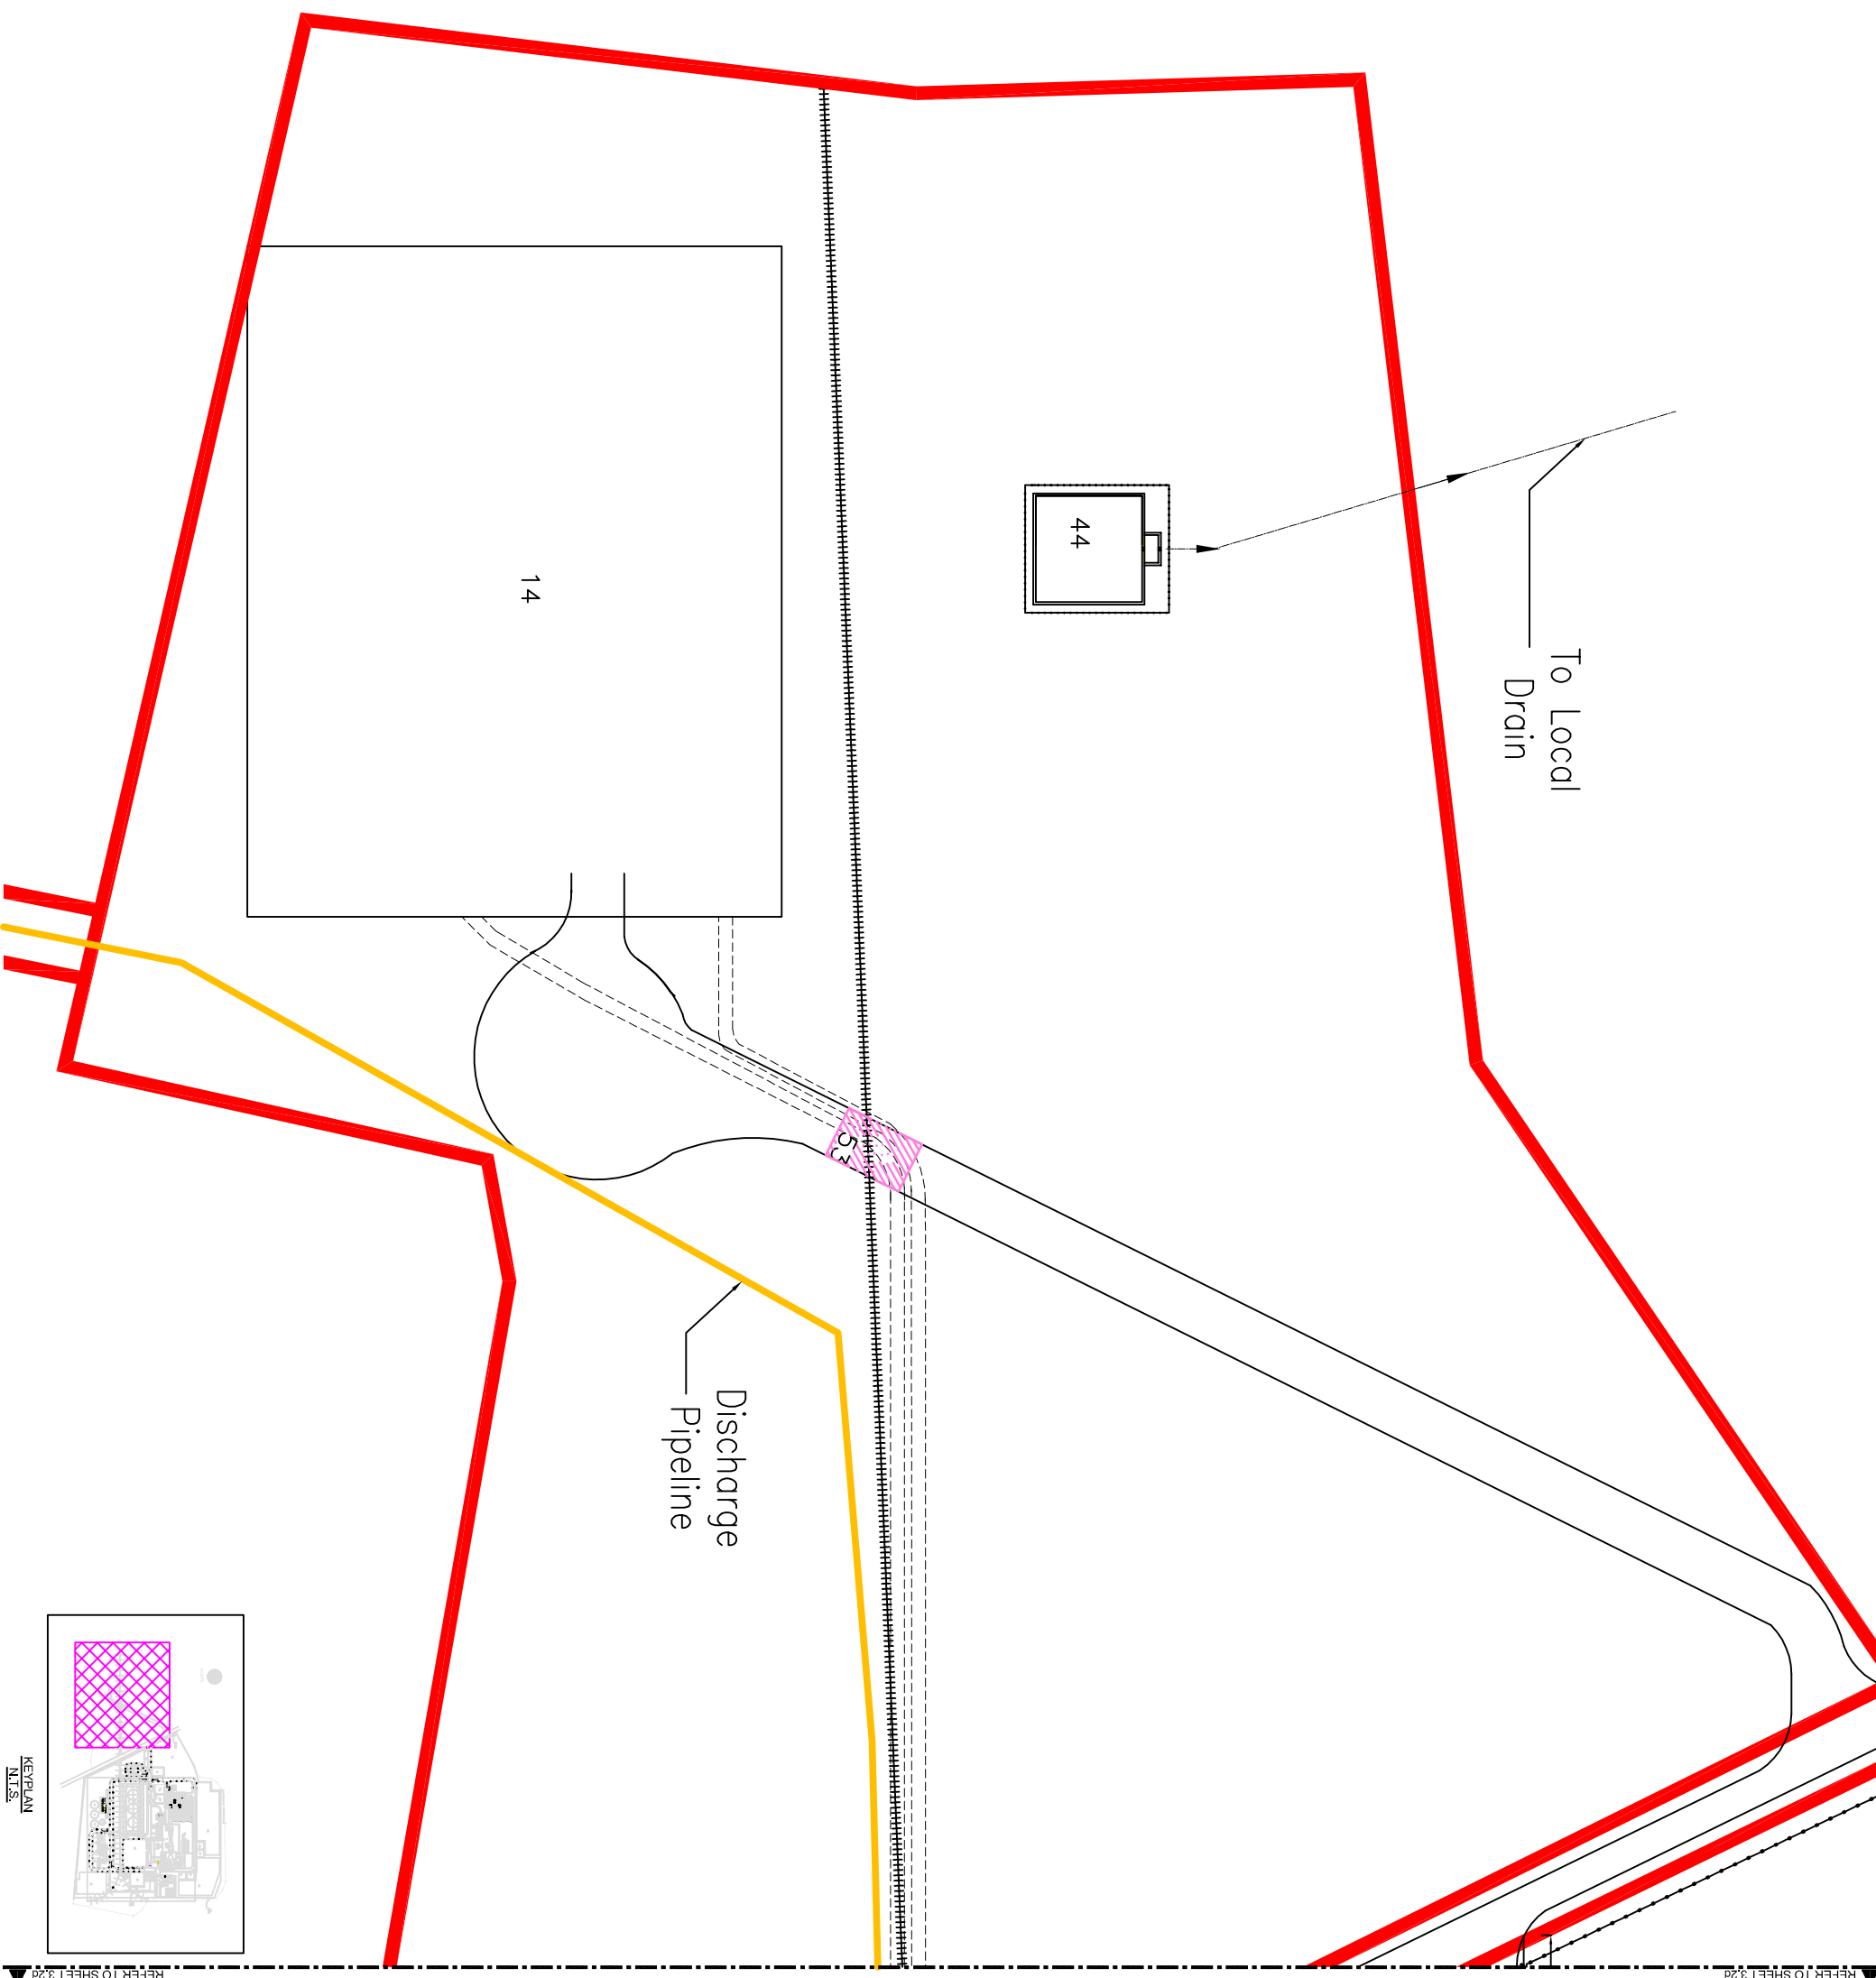

Rev	Date	Drawn	Description	Ch'kd	App'd
R2	/01/09	REN	Issue For Planning Application	DMR	DMR
R1	12/12/08	REN	Issue for Comments	DMR	DMR
R0	25/08/08	REN	Preliminary Issue	DMR	DMR

Mott MacDonald

Mott MacDonald Petitt Ltd,
South Block, Rockfield,
Dundrum, Dublin 16,
Ireland
Tel: +353 (0) 291 6700
Fax: +353 (0) 291 6747
Email: engineers@mottmacpetitt.ie

BORD NA MÓNA ENERGY LIMITED
DERRYGREENAGH, ROCHFORTHBRIDGE,
MULLINGAR, CO. WESTMEATH

Title
Bord na Mona Energy
Proposed Power Plant at Derrygreenagh
Site Layout
Sheet 3.2f

Designed	R Evershomon	Eng/Chk	Donal McKeandil
Drawn	R Evershomon	Coordination	
Drawn/Chk	Donal McKeandil	Approved	Donal McKeandil
Scale	Project 243190	Status	PRE
Scale	CAD file 243190 C 006.dwg	Rev	R2